


LAYOUT PLAN

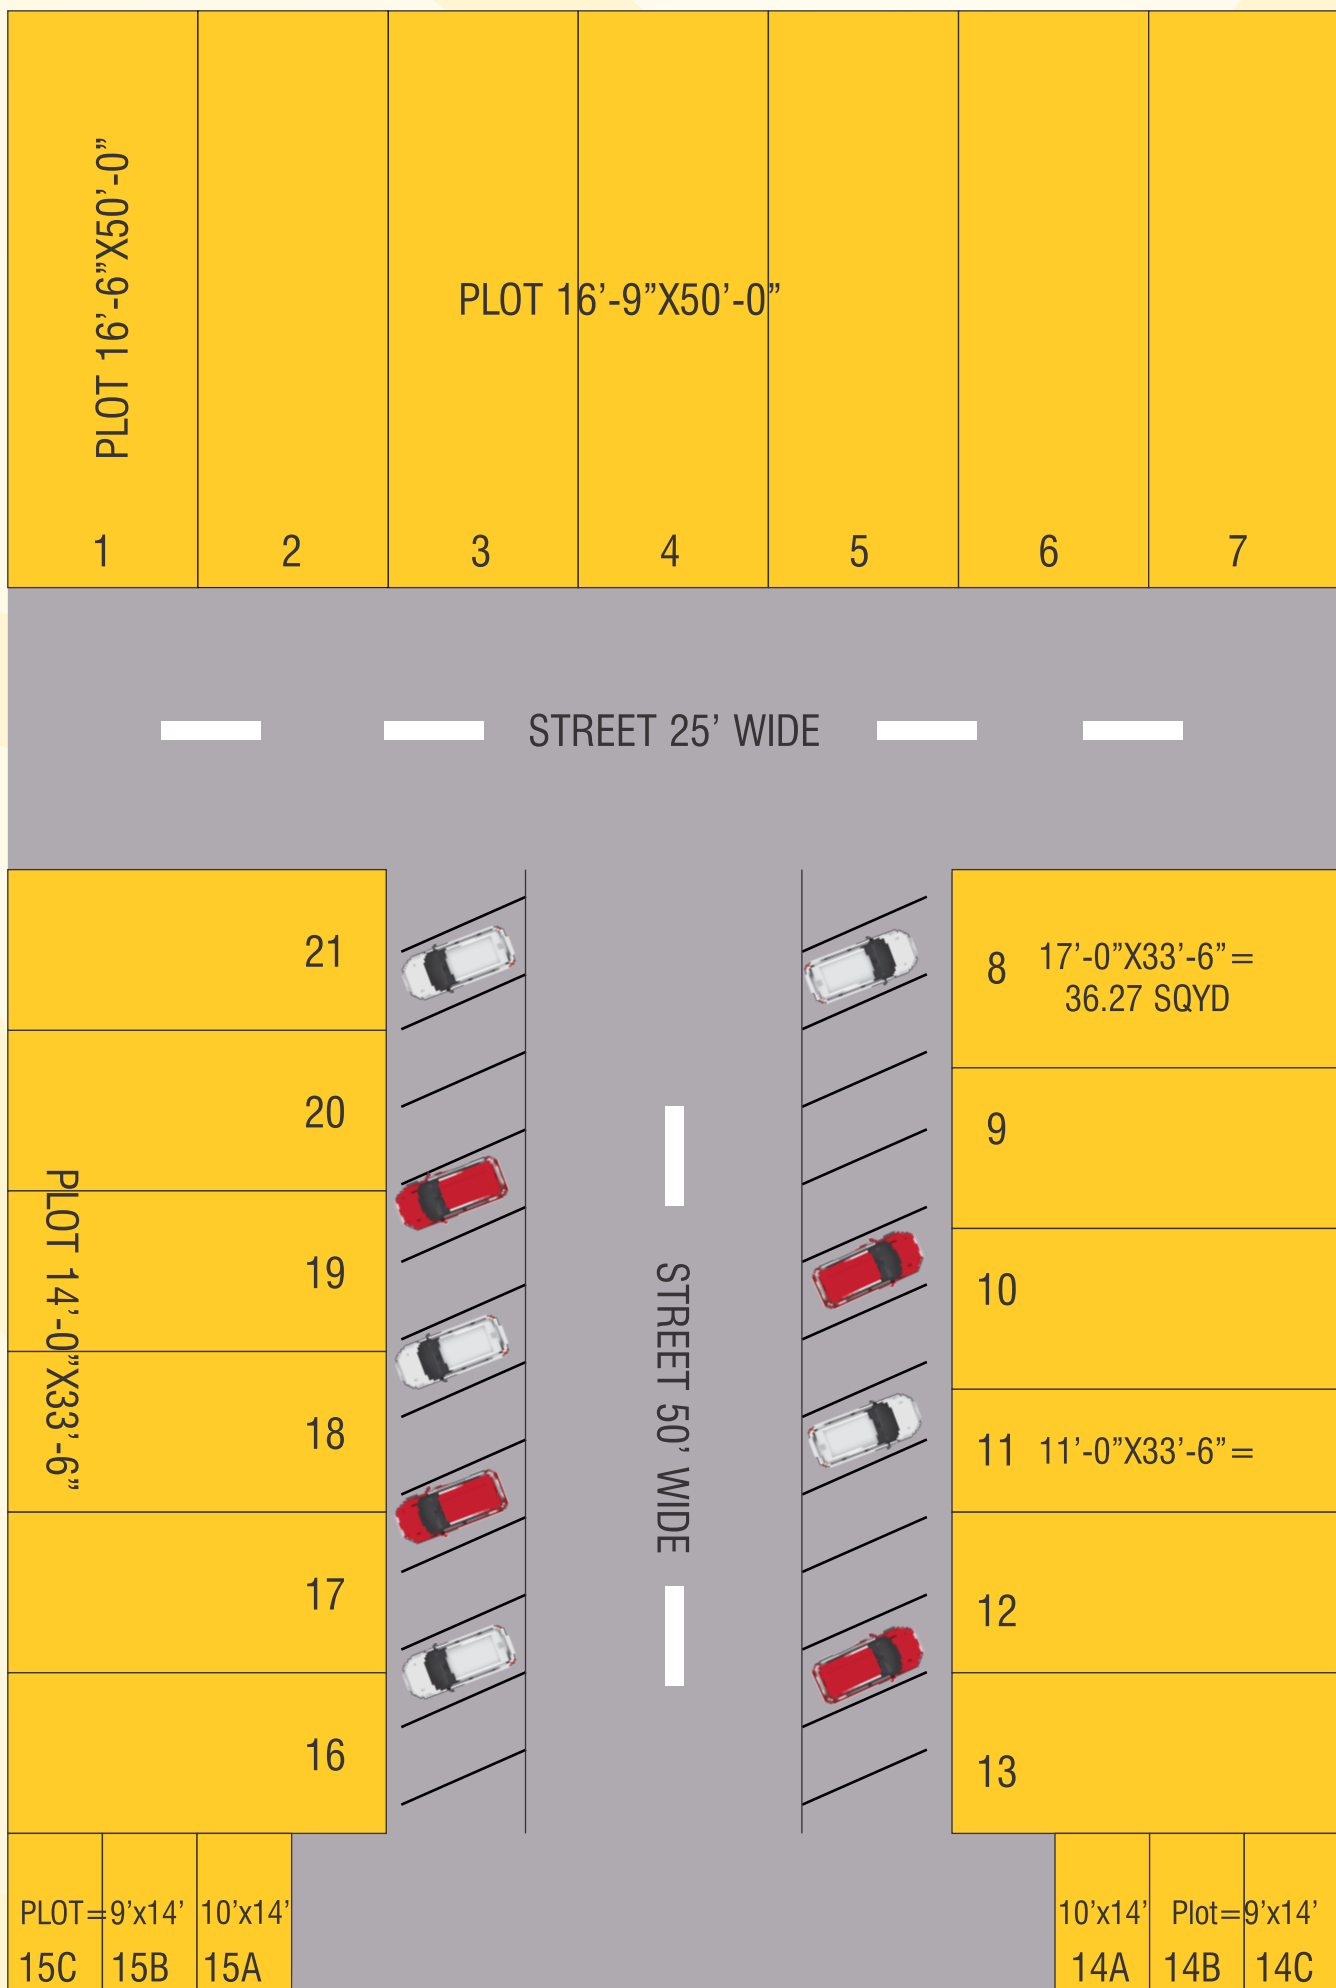

Shop No	Dimension
1	16'6"x50
2 - 7	16'9"x50
8	17'x33'6"
9,10	14'x33'6"
11	11'x33'6"
12,13	14'x33'6"
14 A	10'x14'
14 B,C	9'x14'
15 A	10'x14'
15 B,C	9'x14'
16 - 21	14'x33'6"